



NORTH ELEVATION  
SCALE: 1/4" = 1'-0"

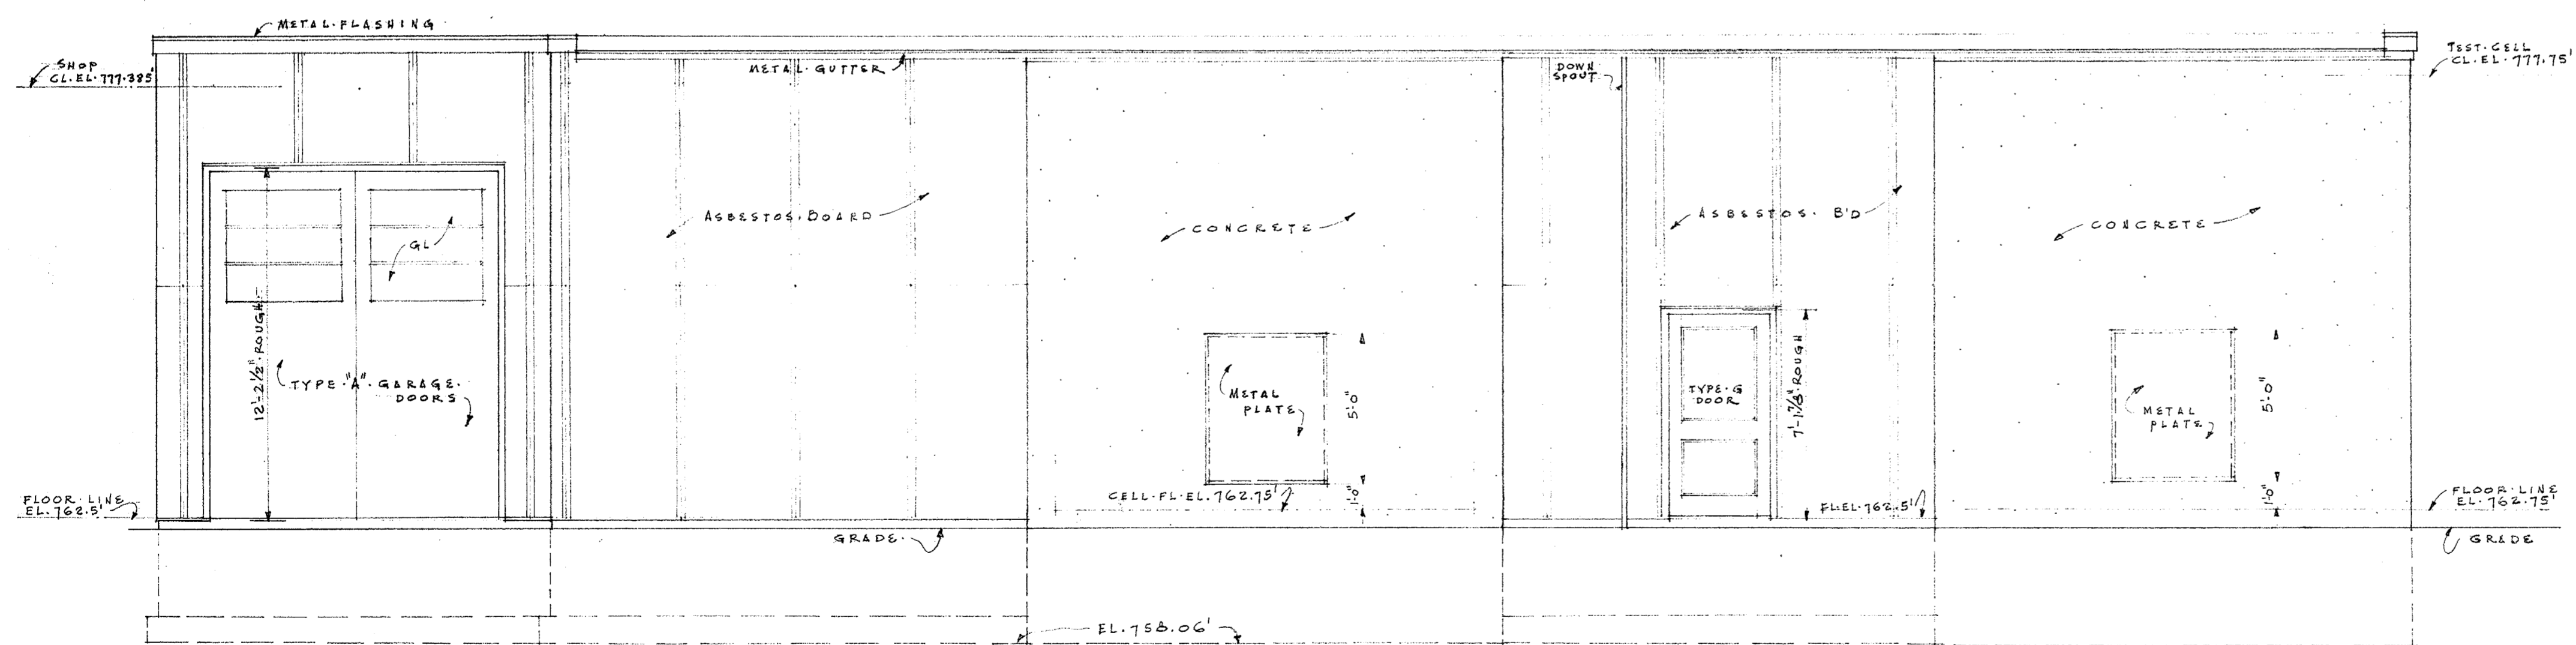

EAST ELEVATION  
SCALE: 1/4" = 1'-0"

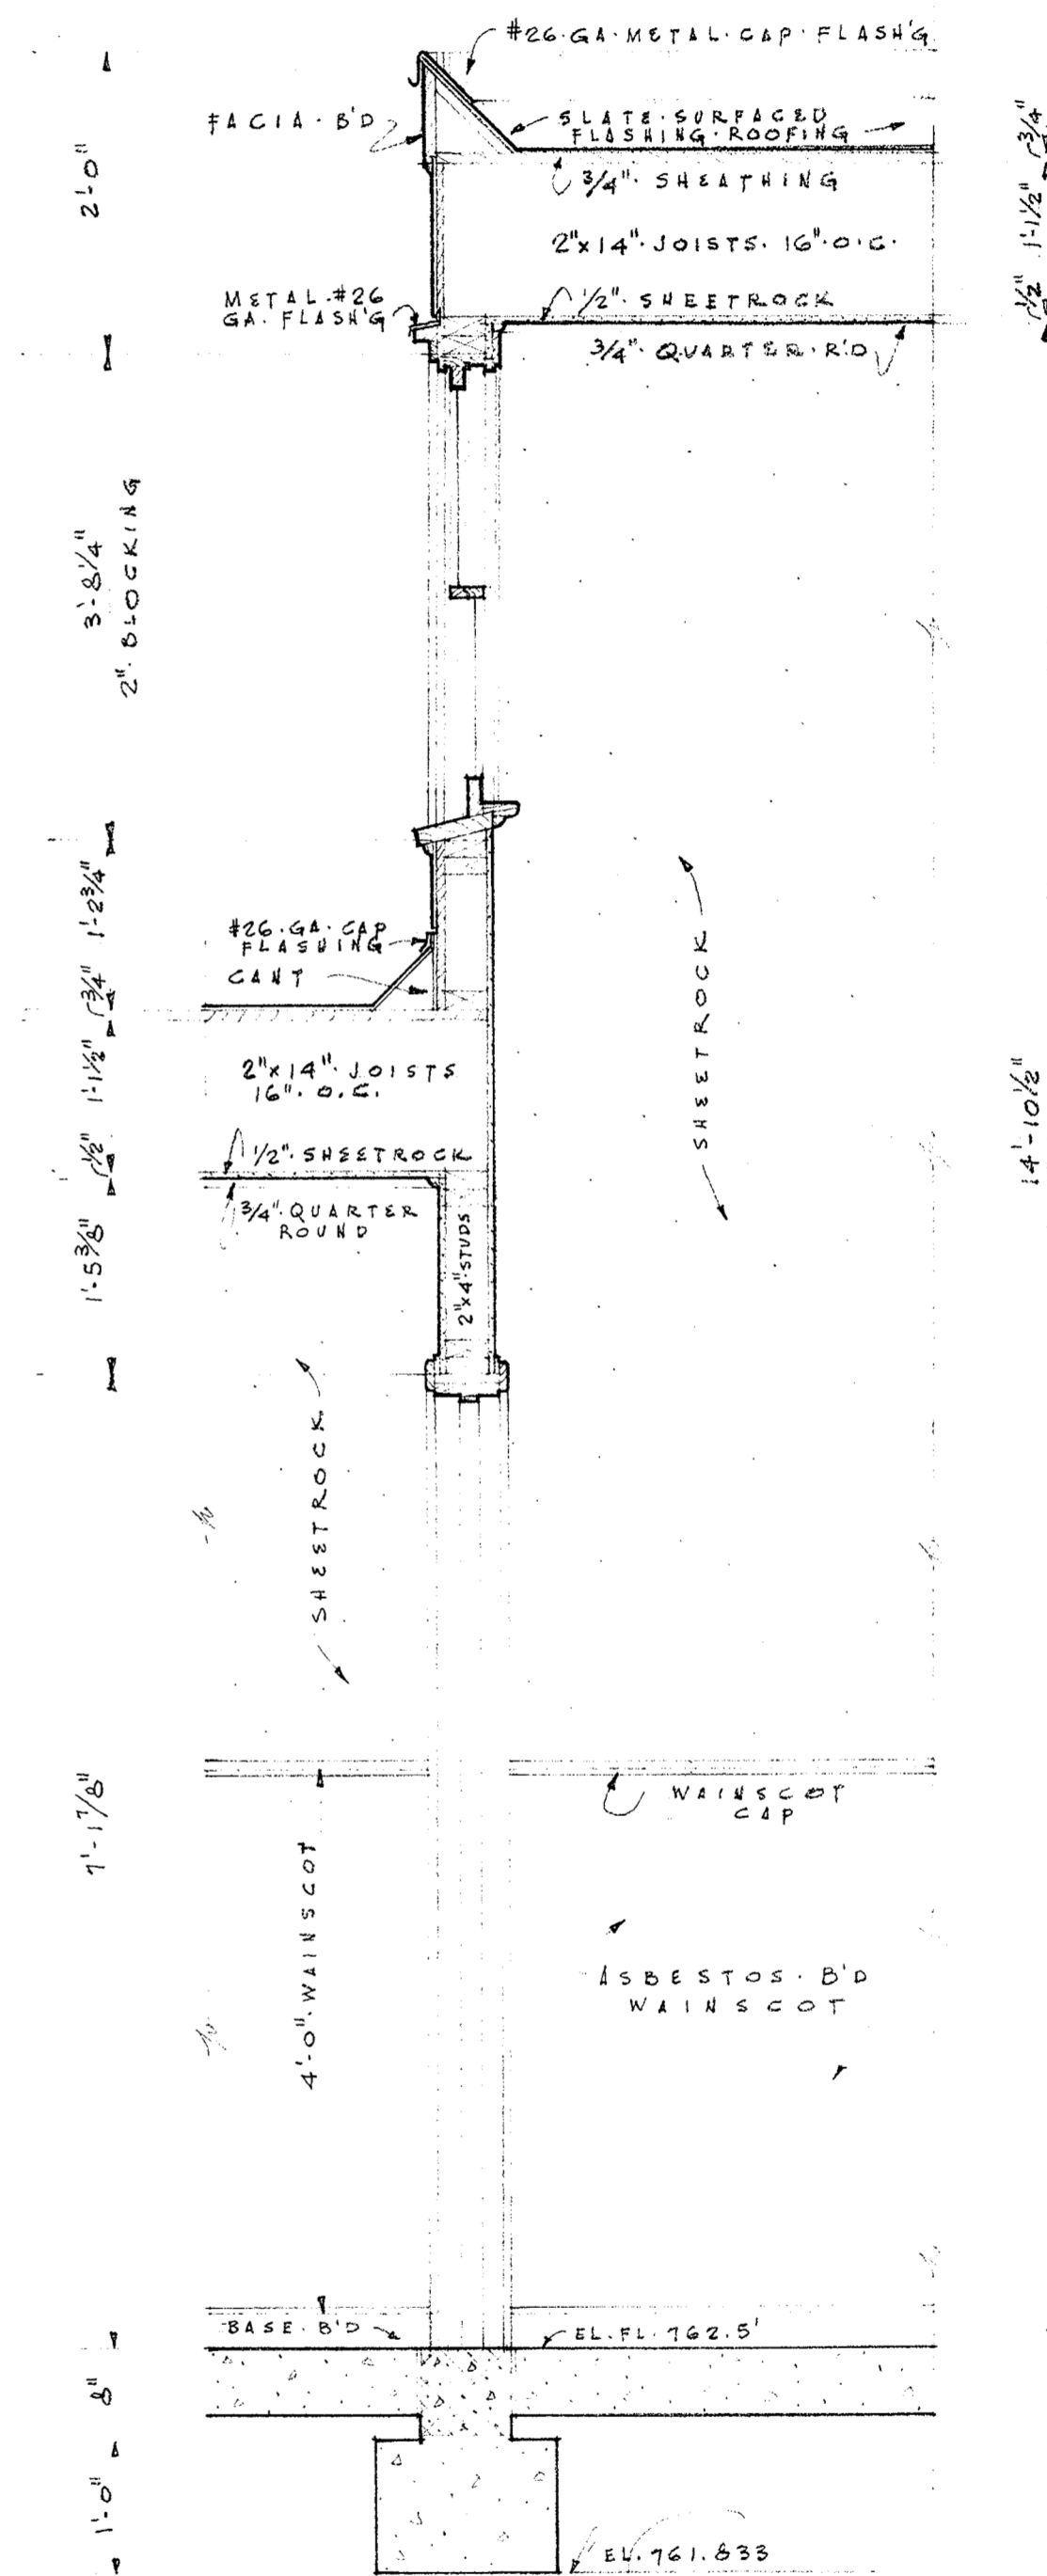

SECTION OF WALL  
BETWEEN OFFICE & SHOP  
SCALE: 3/4" = 1'-0"

SUPERCHARGER BUILD'G  
ELEVATIONS & WALL SECTION  
NATIONAL ADVISORY COMMITTEE FOR AERONAUTICS  
AERONAUTICAL ENGINEERING LABORATORY  
WRIGHT FIELD, OHIO  
F.D.N. 617193  
ED/354-1