


NASA LEWIS RESEARCH CENTER CLEVELAND, OHIO

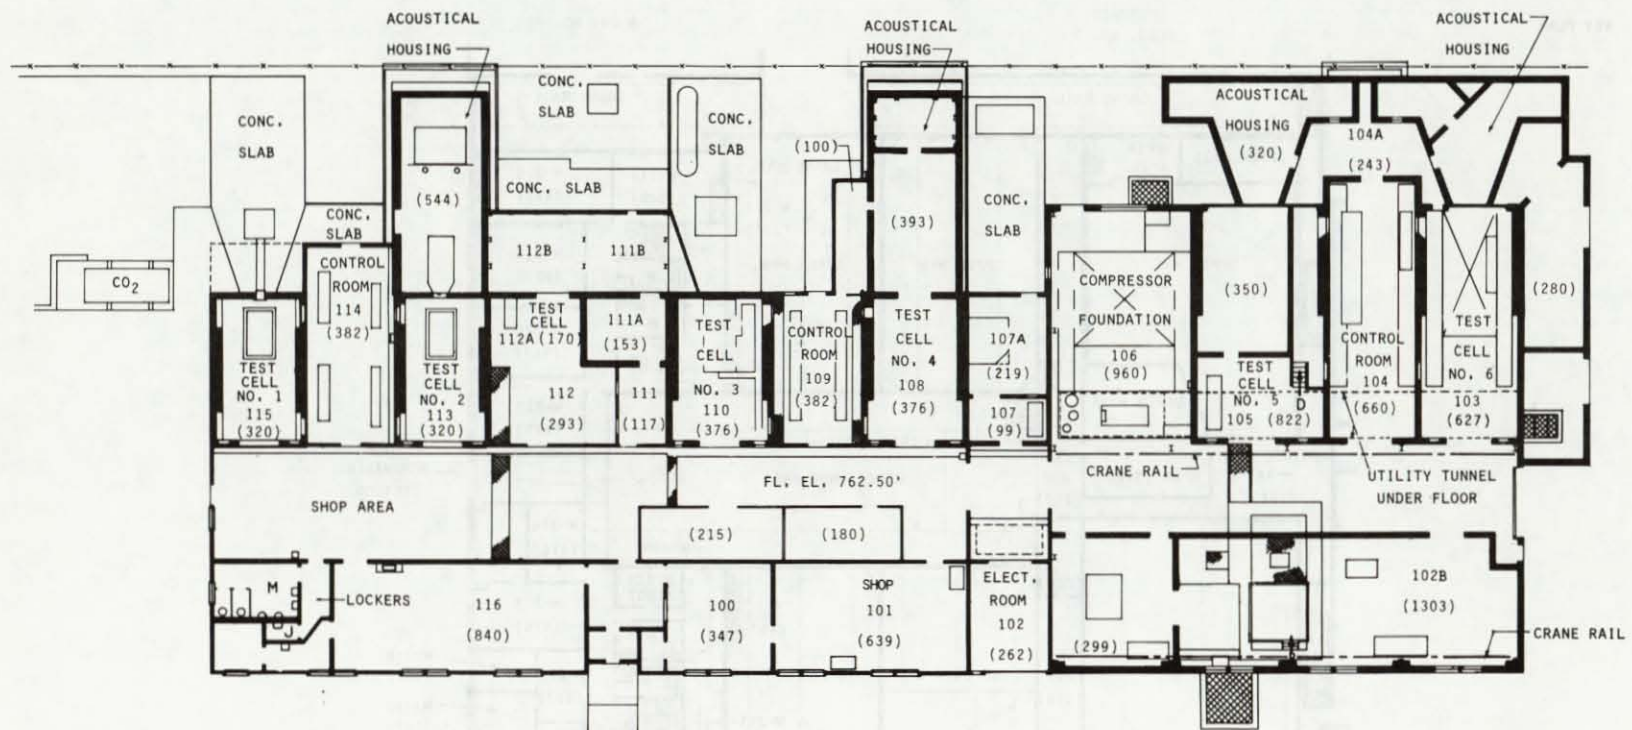

FIRST FLOOR PLAN
REF. DWG. NO. CE-15048

SPECIAL PROJECTS LABORATORY

BUILDING NO.
24

REVISED JULY 1978

() AREA, SQ. FT.

