



SECTION AA

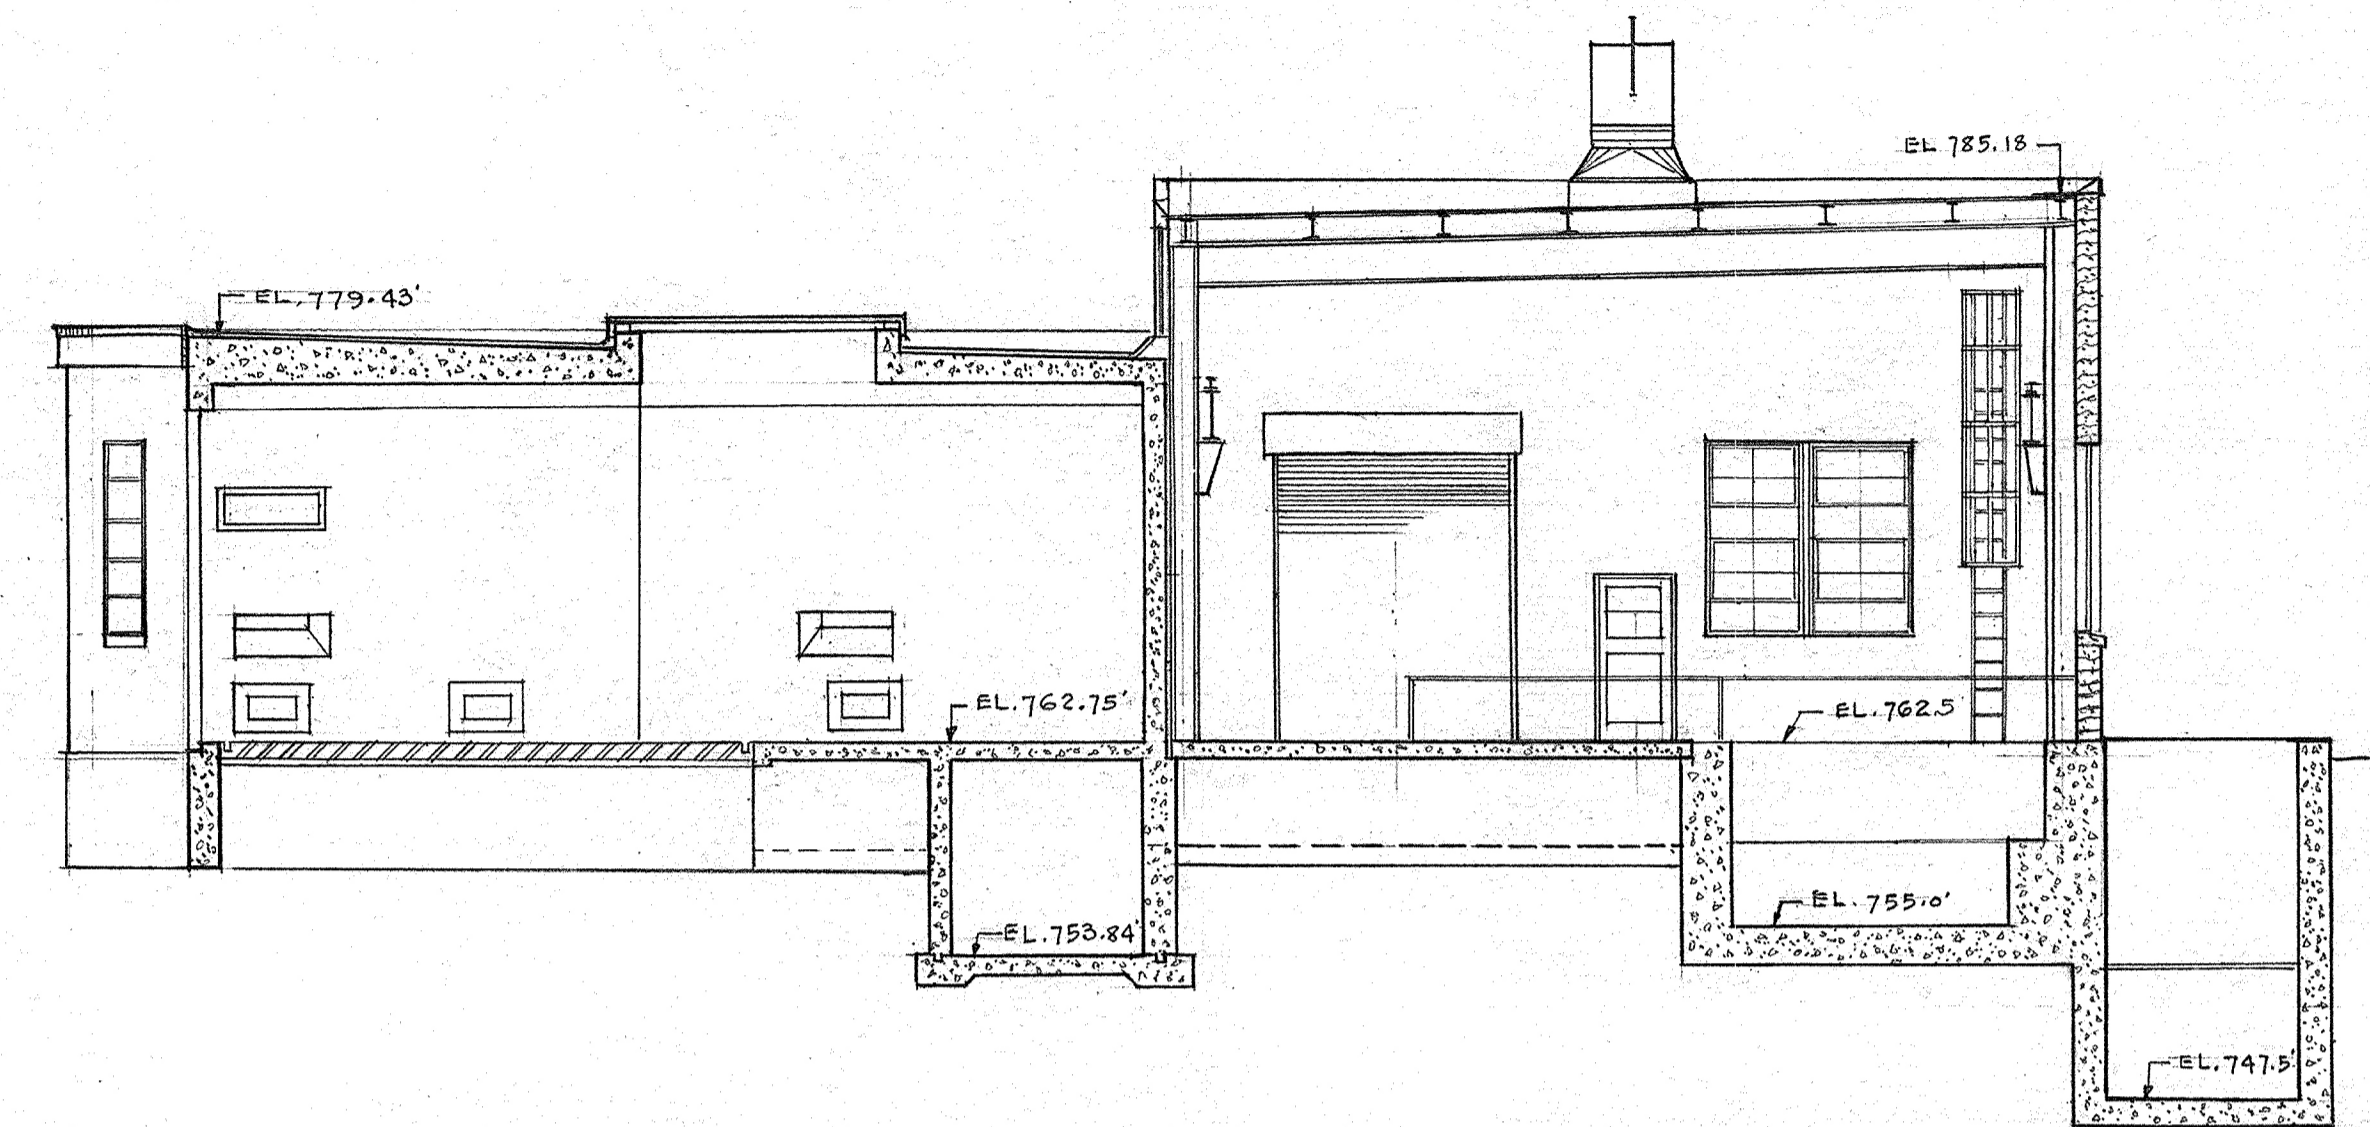

SECTION BB

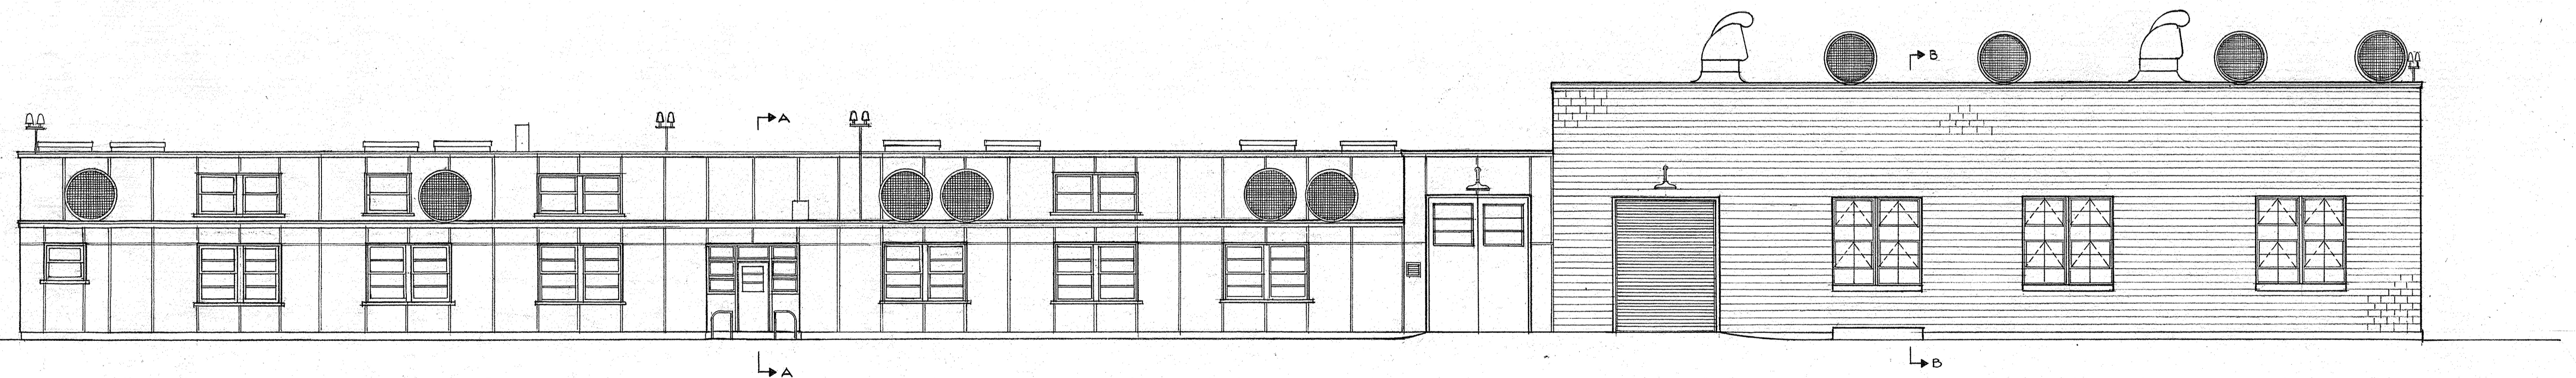

WEST ELEVATION

REFERENCES			A		RECORD STATUS CANCELLED	
DR.	INITIAL	DATE	CHANGE	NO.	REVISION	DATE
DR.	WAT	10-20-51				
CK.	C.F.E.	10-23-52				
D. Eng.	W.F.	10-23-52				
E. Eng.						
F. Eng.						
D.S. Hd.	LWR	10-23-52				
R.S. Hd.						
D.D. Ch.	W.F.	10-28-52				
R.D. Ch.						

SCALE		8-10-55		M	
1/8" = 1'-0"		DATE		CK-APP.	
JET PROPULSION STATIC TEST LABORATORY				ELEVATION & SECTIONS	
NATIONAL ADVISORY COMMITTEE FOR AERONAUTICS LEWIS FLIGHT PROPULSION LABORATORY CLEVELAND, OHIO				DWG. NO. CD-15064	