


FIRST FLOOR PLAN
ALTITUDE WIND TUNNEL

Structure No.

7

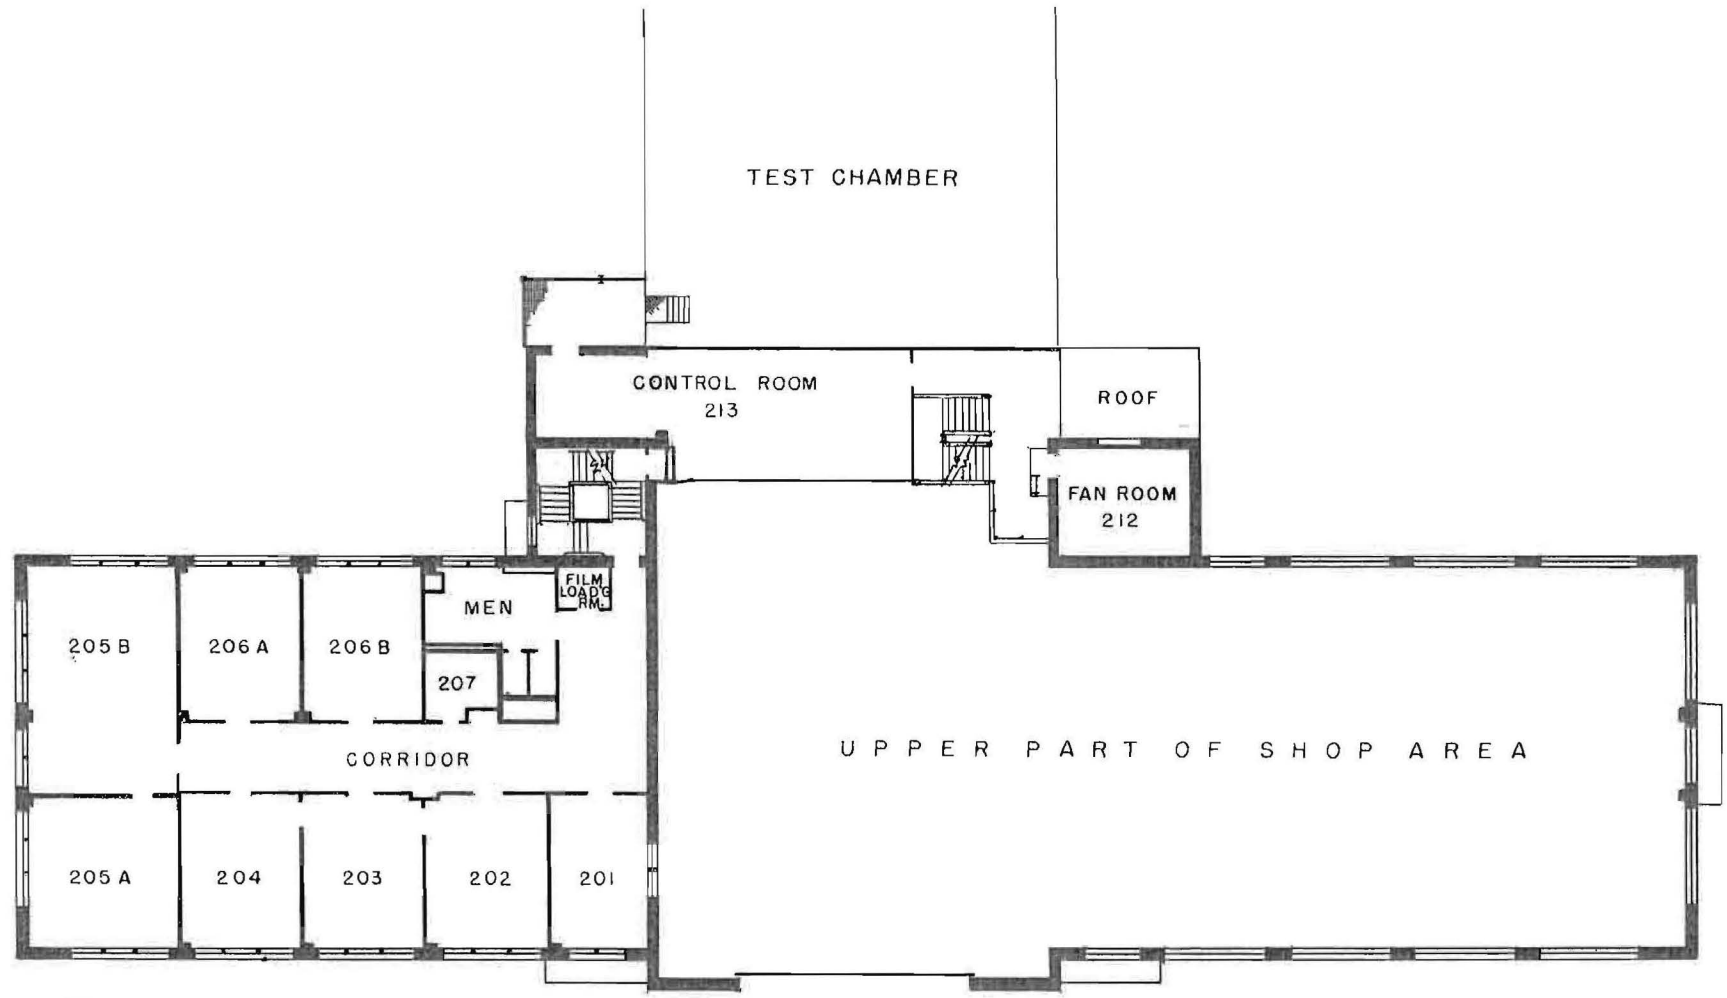

SECOND FLOOR PLAN

ALTITUDE WIND TUNNEL

Structure No.

7