



BASEMENT FLOOR PLAN

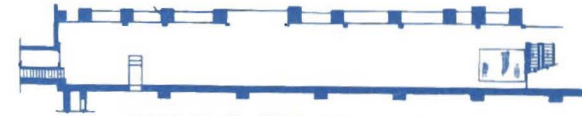

FLOOR PLAN - MEZZANINE IN ADDITION

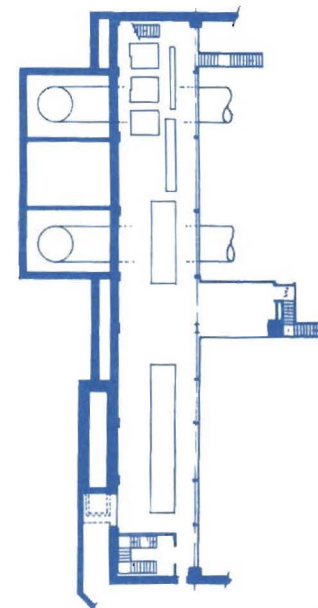


ELECTRICAL MEZZANINE FLOOR PLAN



PROPULSION SYSTEMS LABORATORY EQUIPMENT BUILDING


Structure No.

64

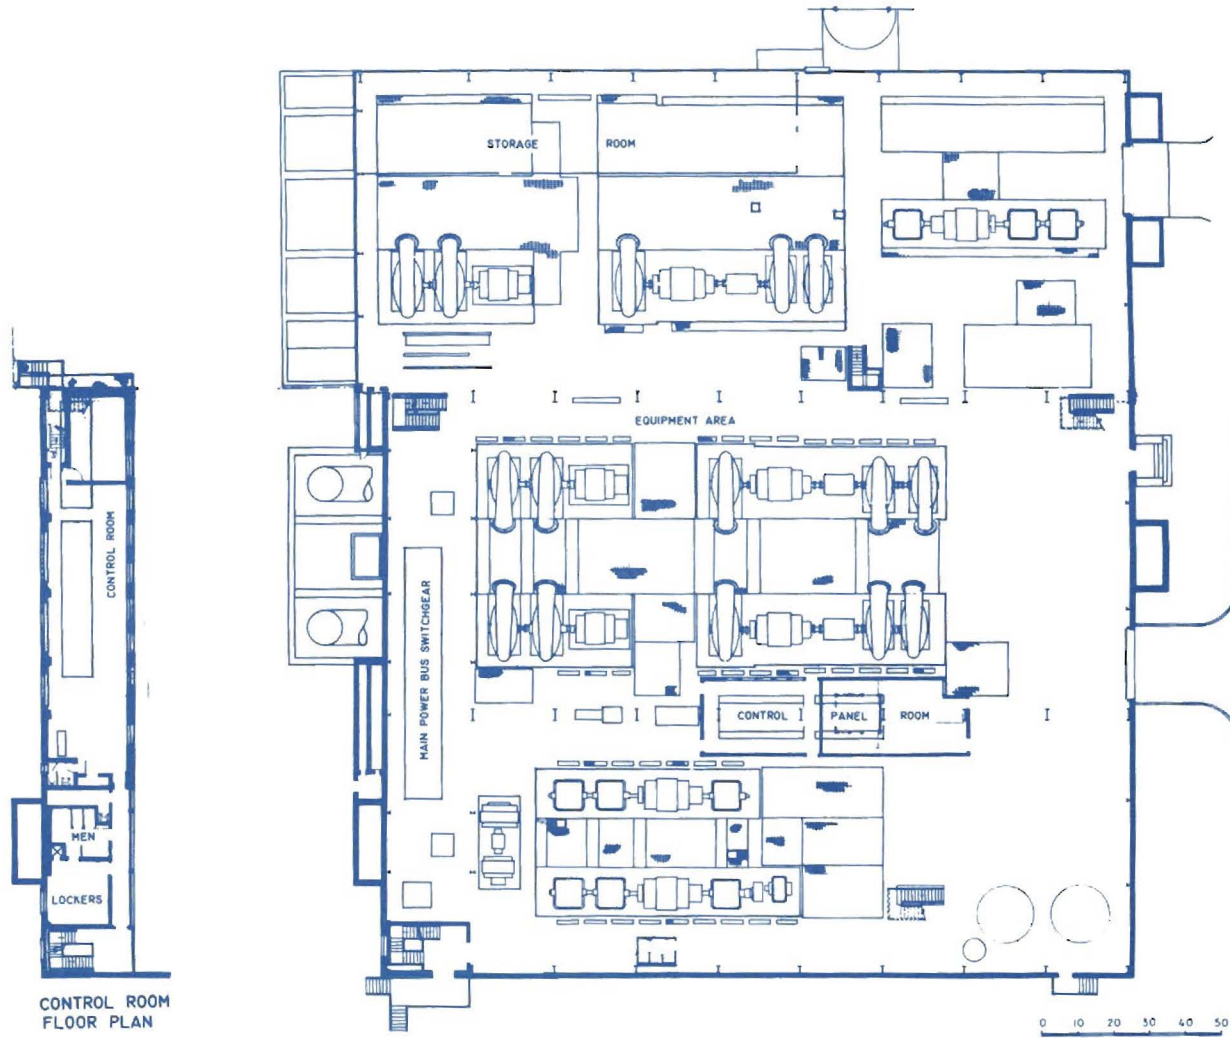

PROPULSION SYSTEMS LABORATORY EQUIPMENT BUILDING

Structure No.

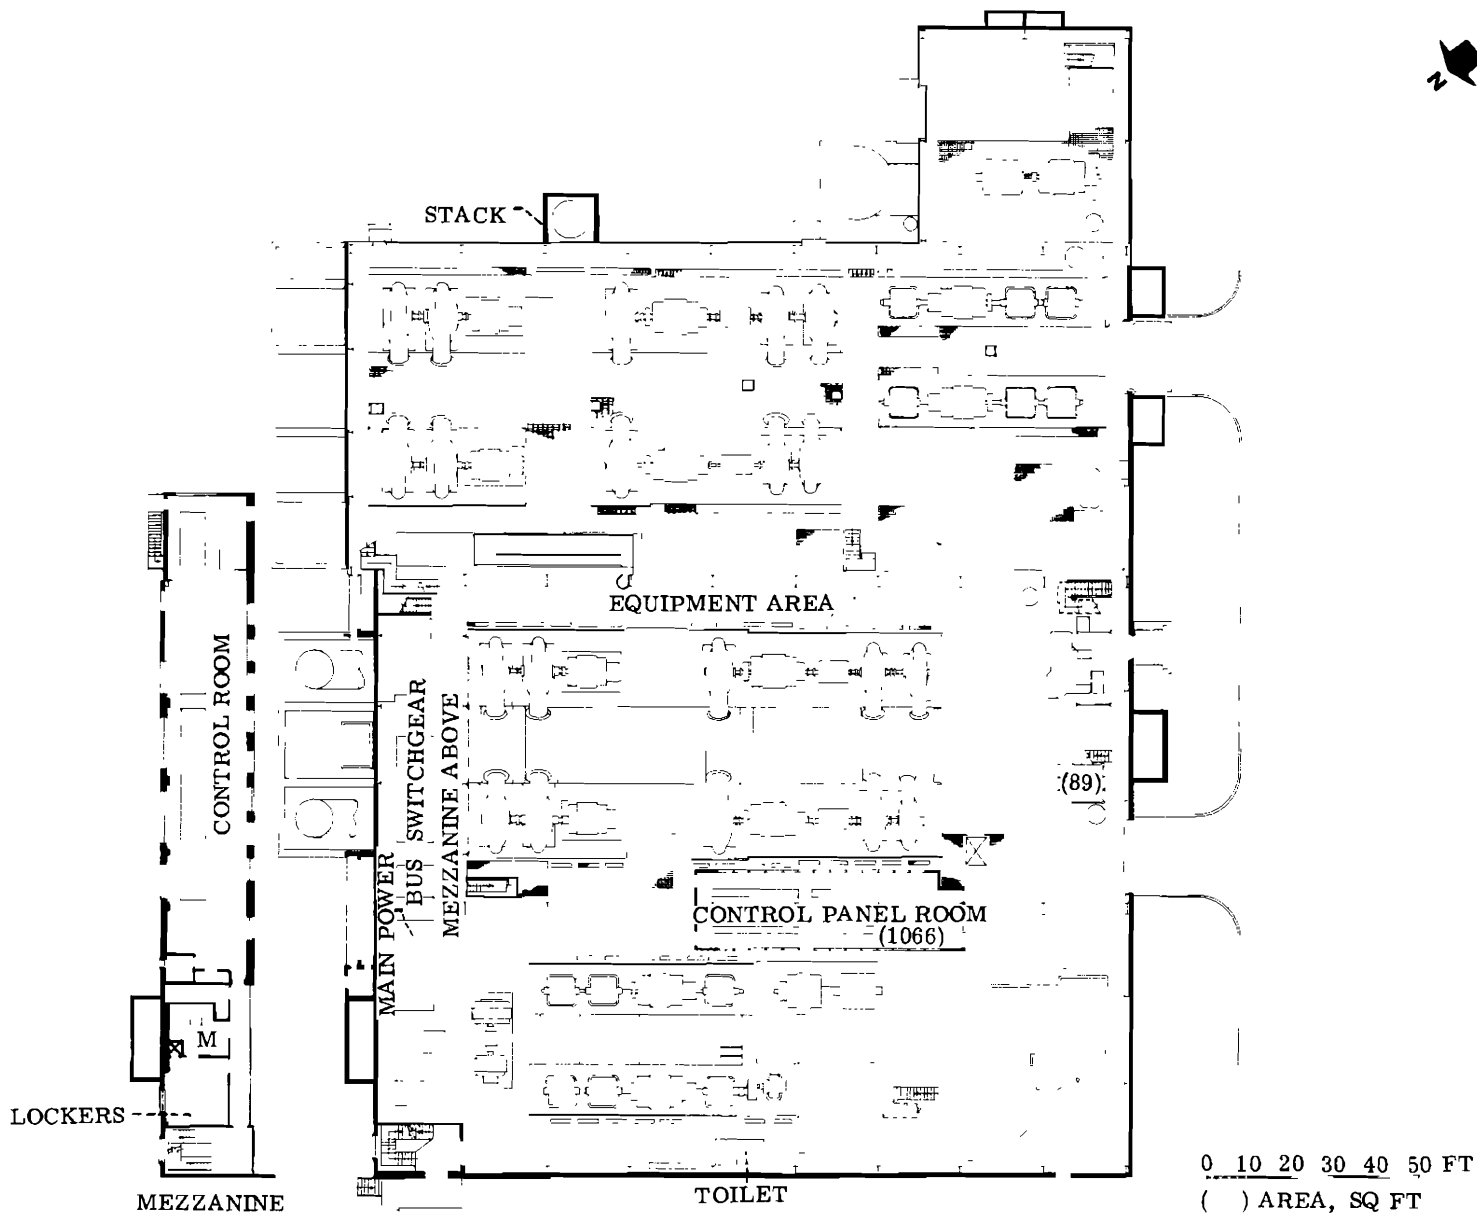


REF. DRWG. NO. CE-111762

FIRST FLOOR AND MEZZANINE FLOOR PLANS

P. S. L. EQUIPMENT BUILDING

STRUCTURE NO.

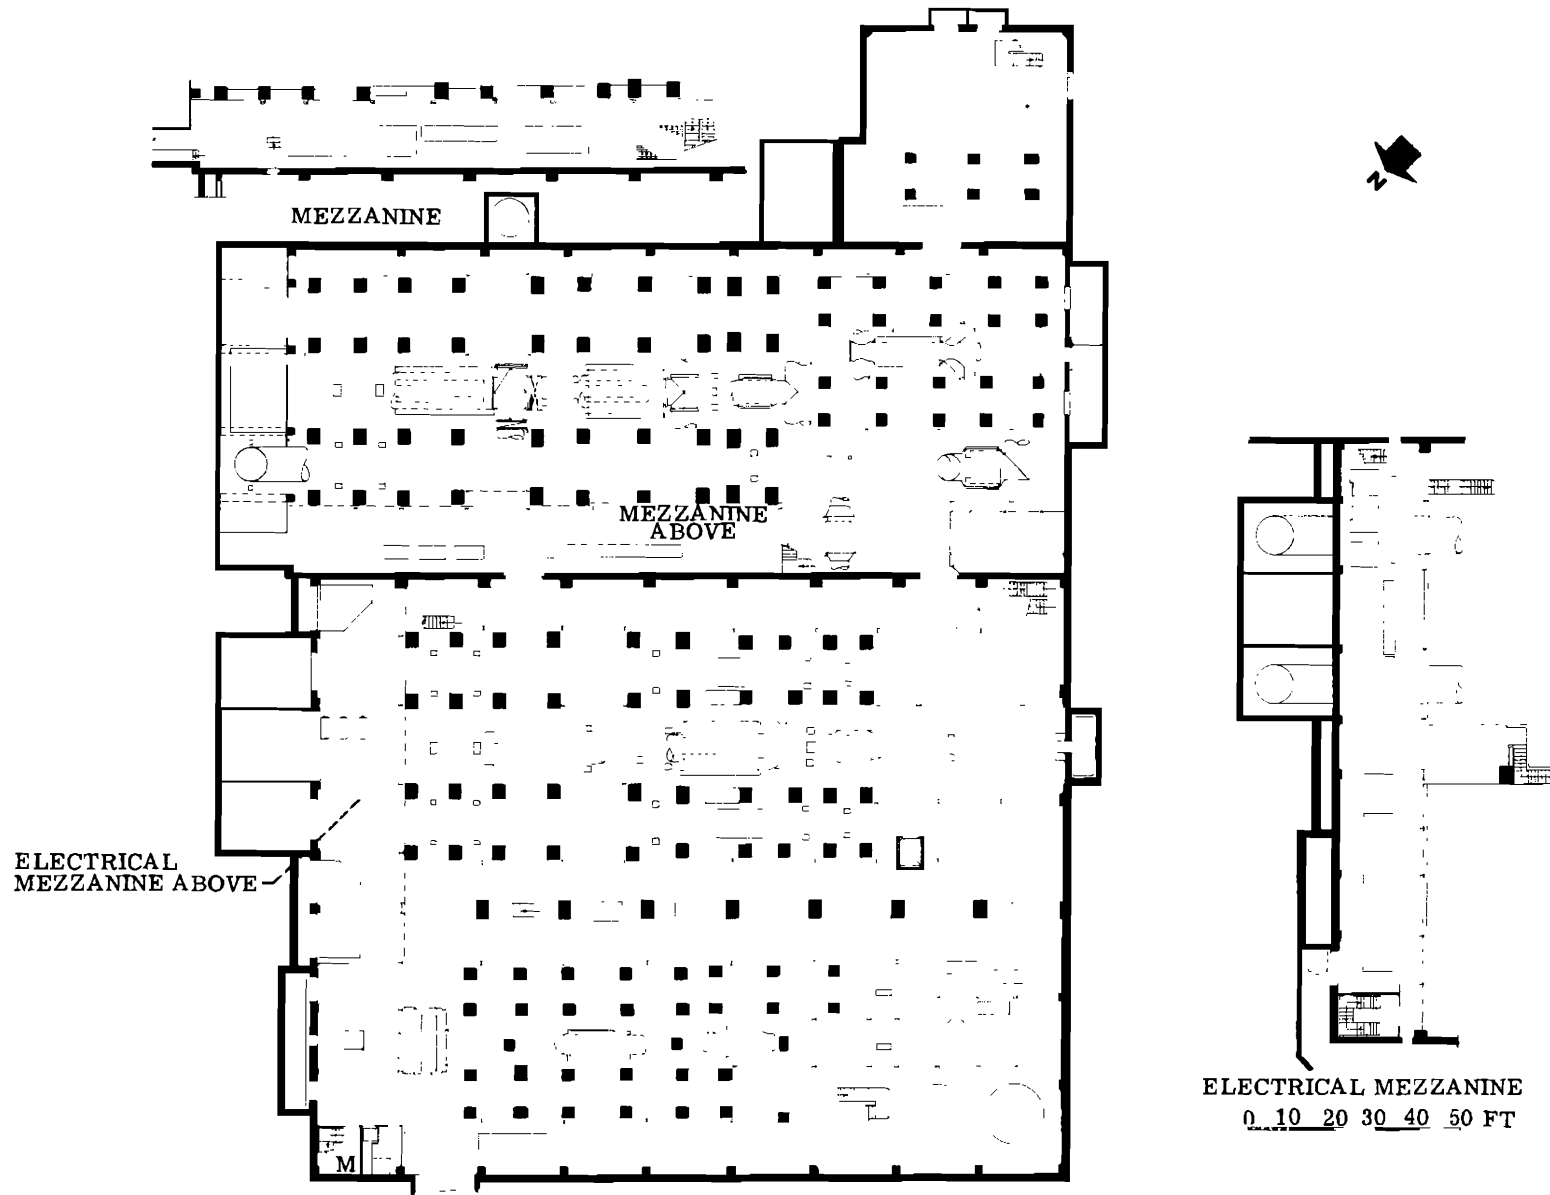

REF. DRWG. NO. CE-111761

BASEMENT AND MEZZANINE FLOOR PLANS

P.S.L. EQUIPMENT BUILDING
STRUCTURE NO.